


2500 2000 1500 1000 500 0 500 1000 1500 2000 2500 3000 3500

2000
1500
1000
500
500
1000
1500
2000
2500

R_0

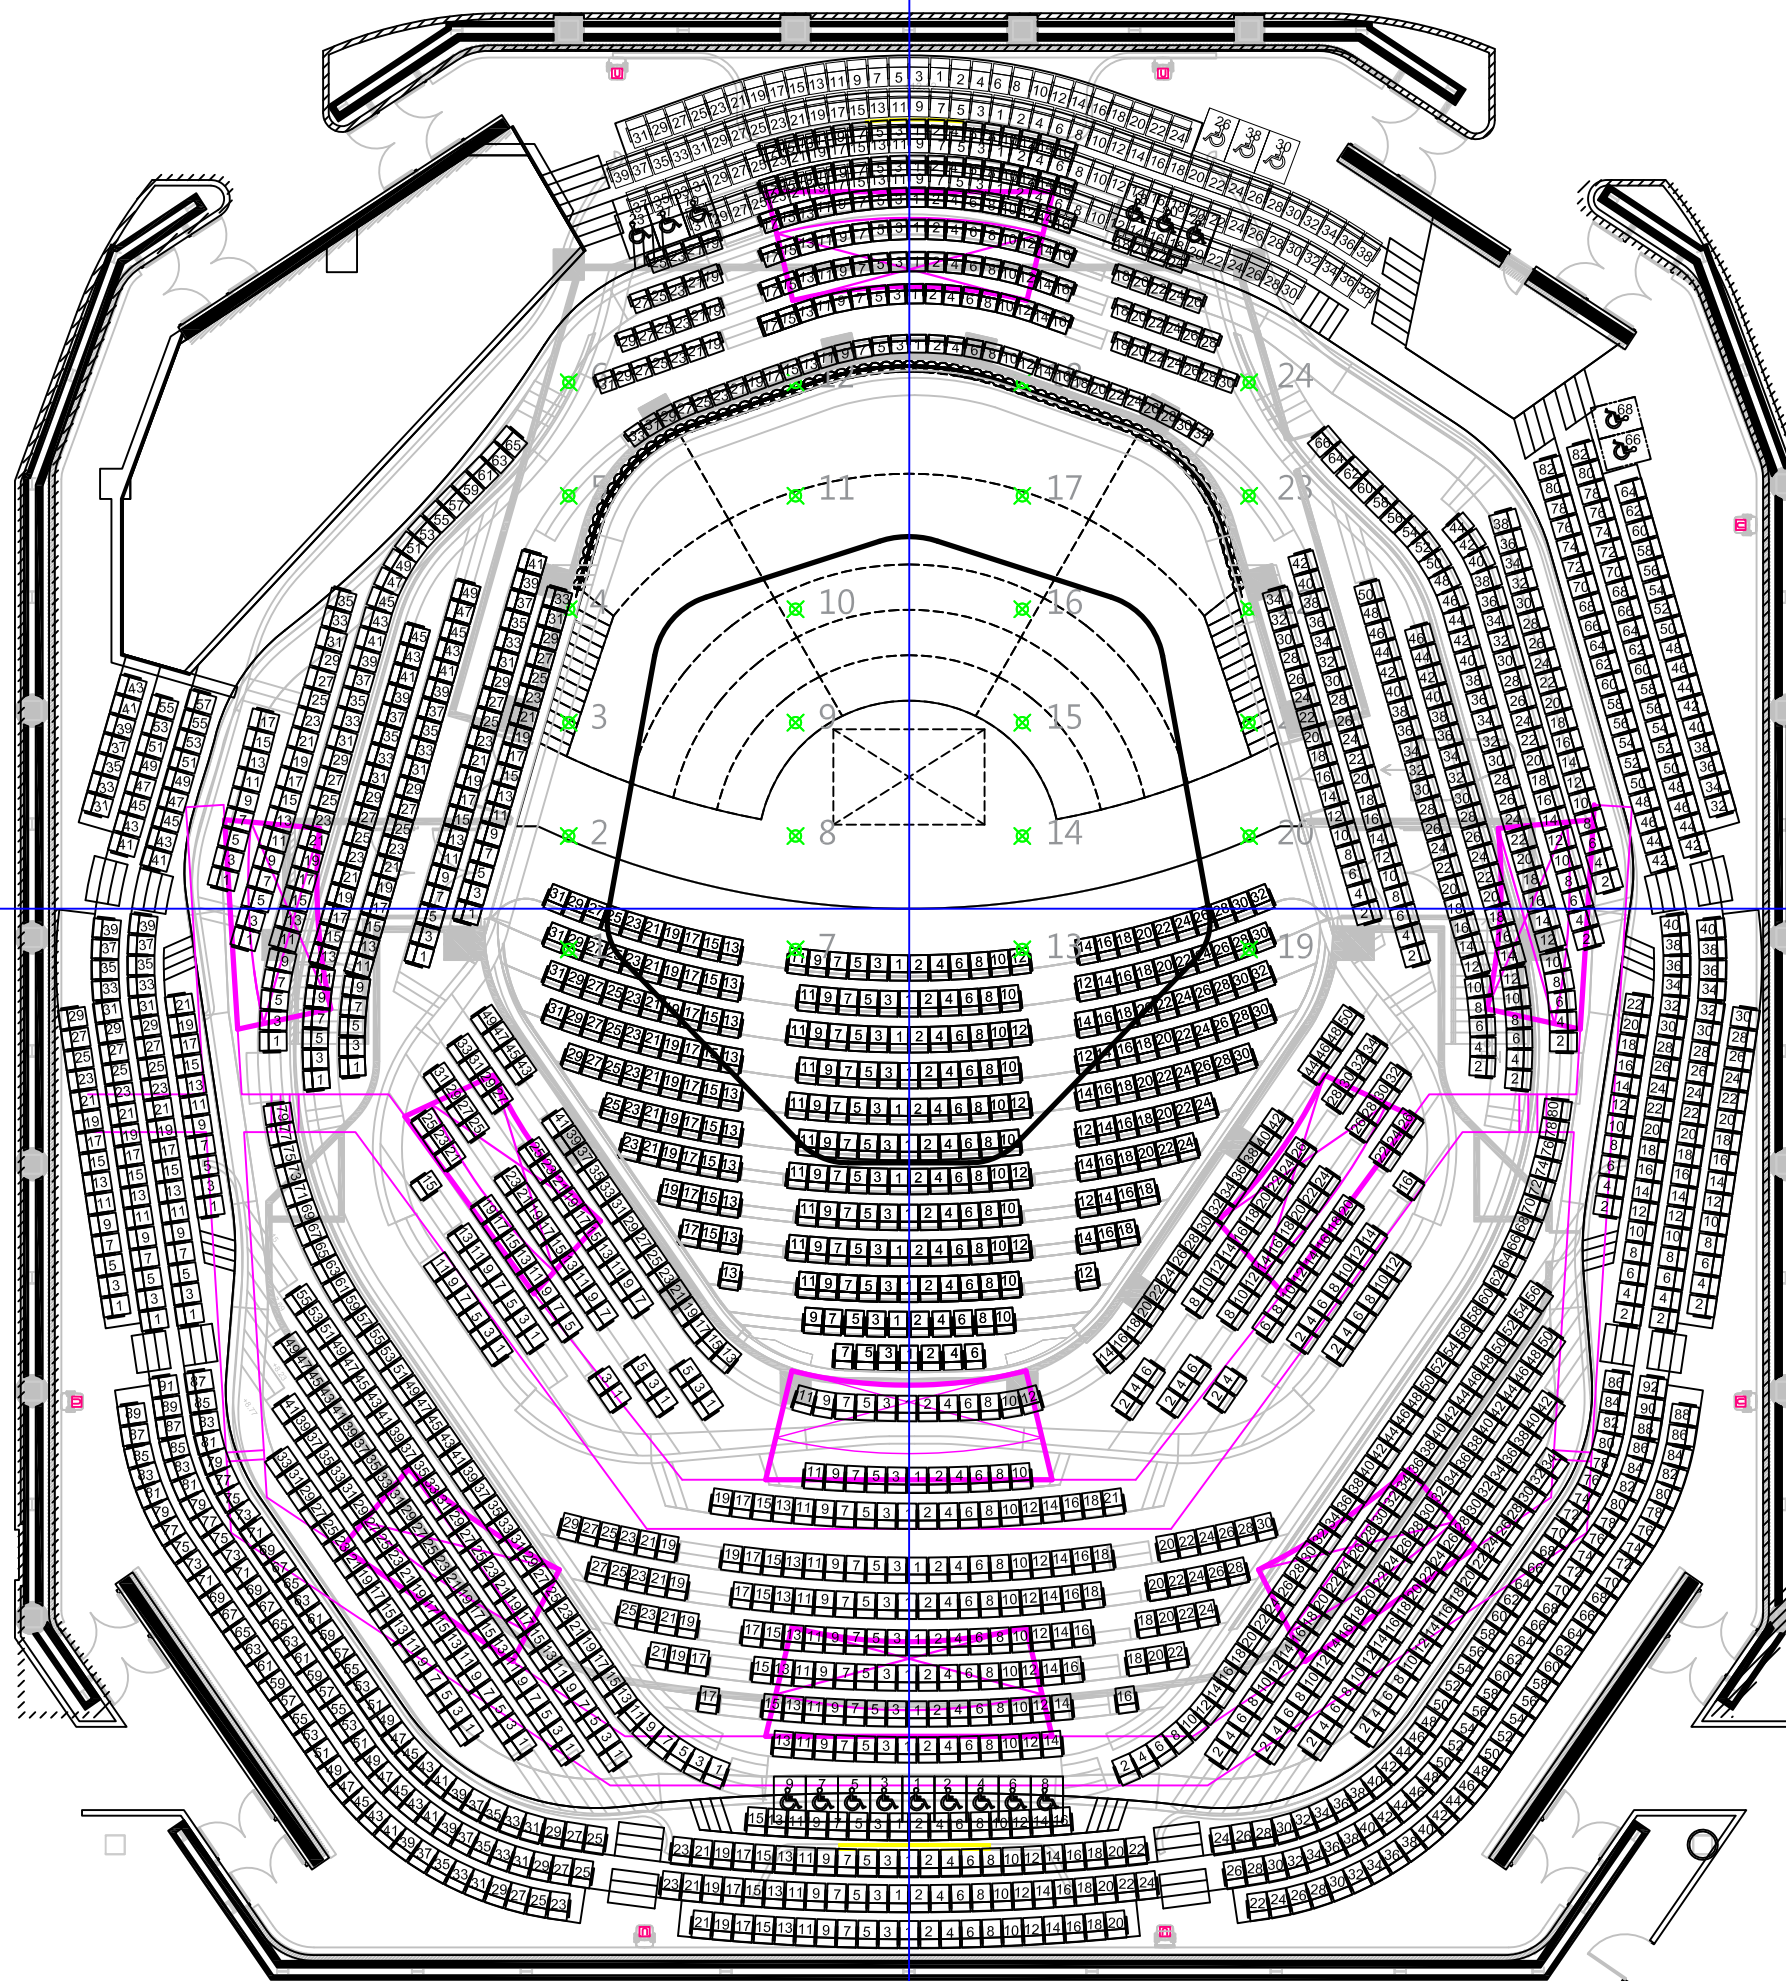

音樂廳 Concert Hall

PRODUCTION

DIRECTOR

DESIGNER

LIGHTING

SET UP

PERFORM

DRAWN BY

DATE

DRAWING TITLE

音樂廳平面圖
Concert Hall
Stage Plan

SCALE : 1/20
For A3

DRAWING DATE
2021 / 2 / 5

PRINT DATE