


3500 3000 3000 3500 3000 2500 2000 1500 1000 500 0 500 1000 1500 2000

P

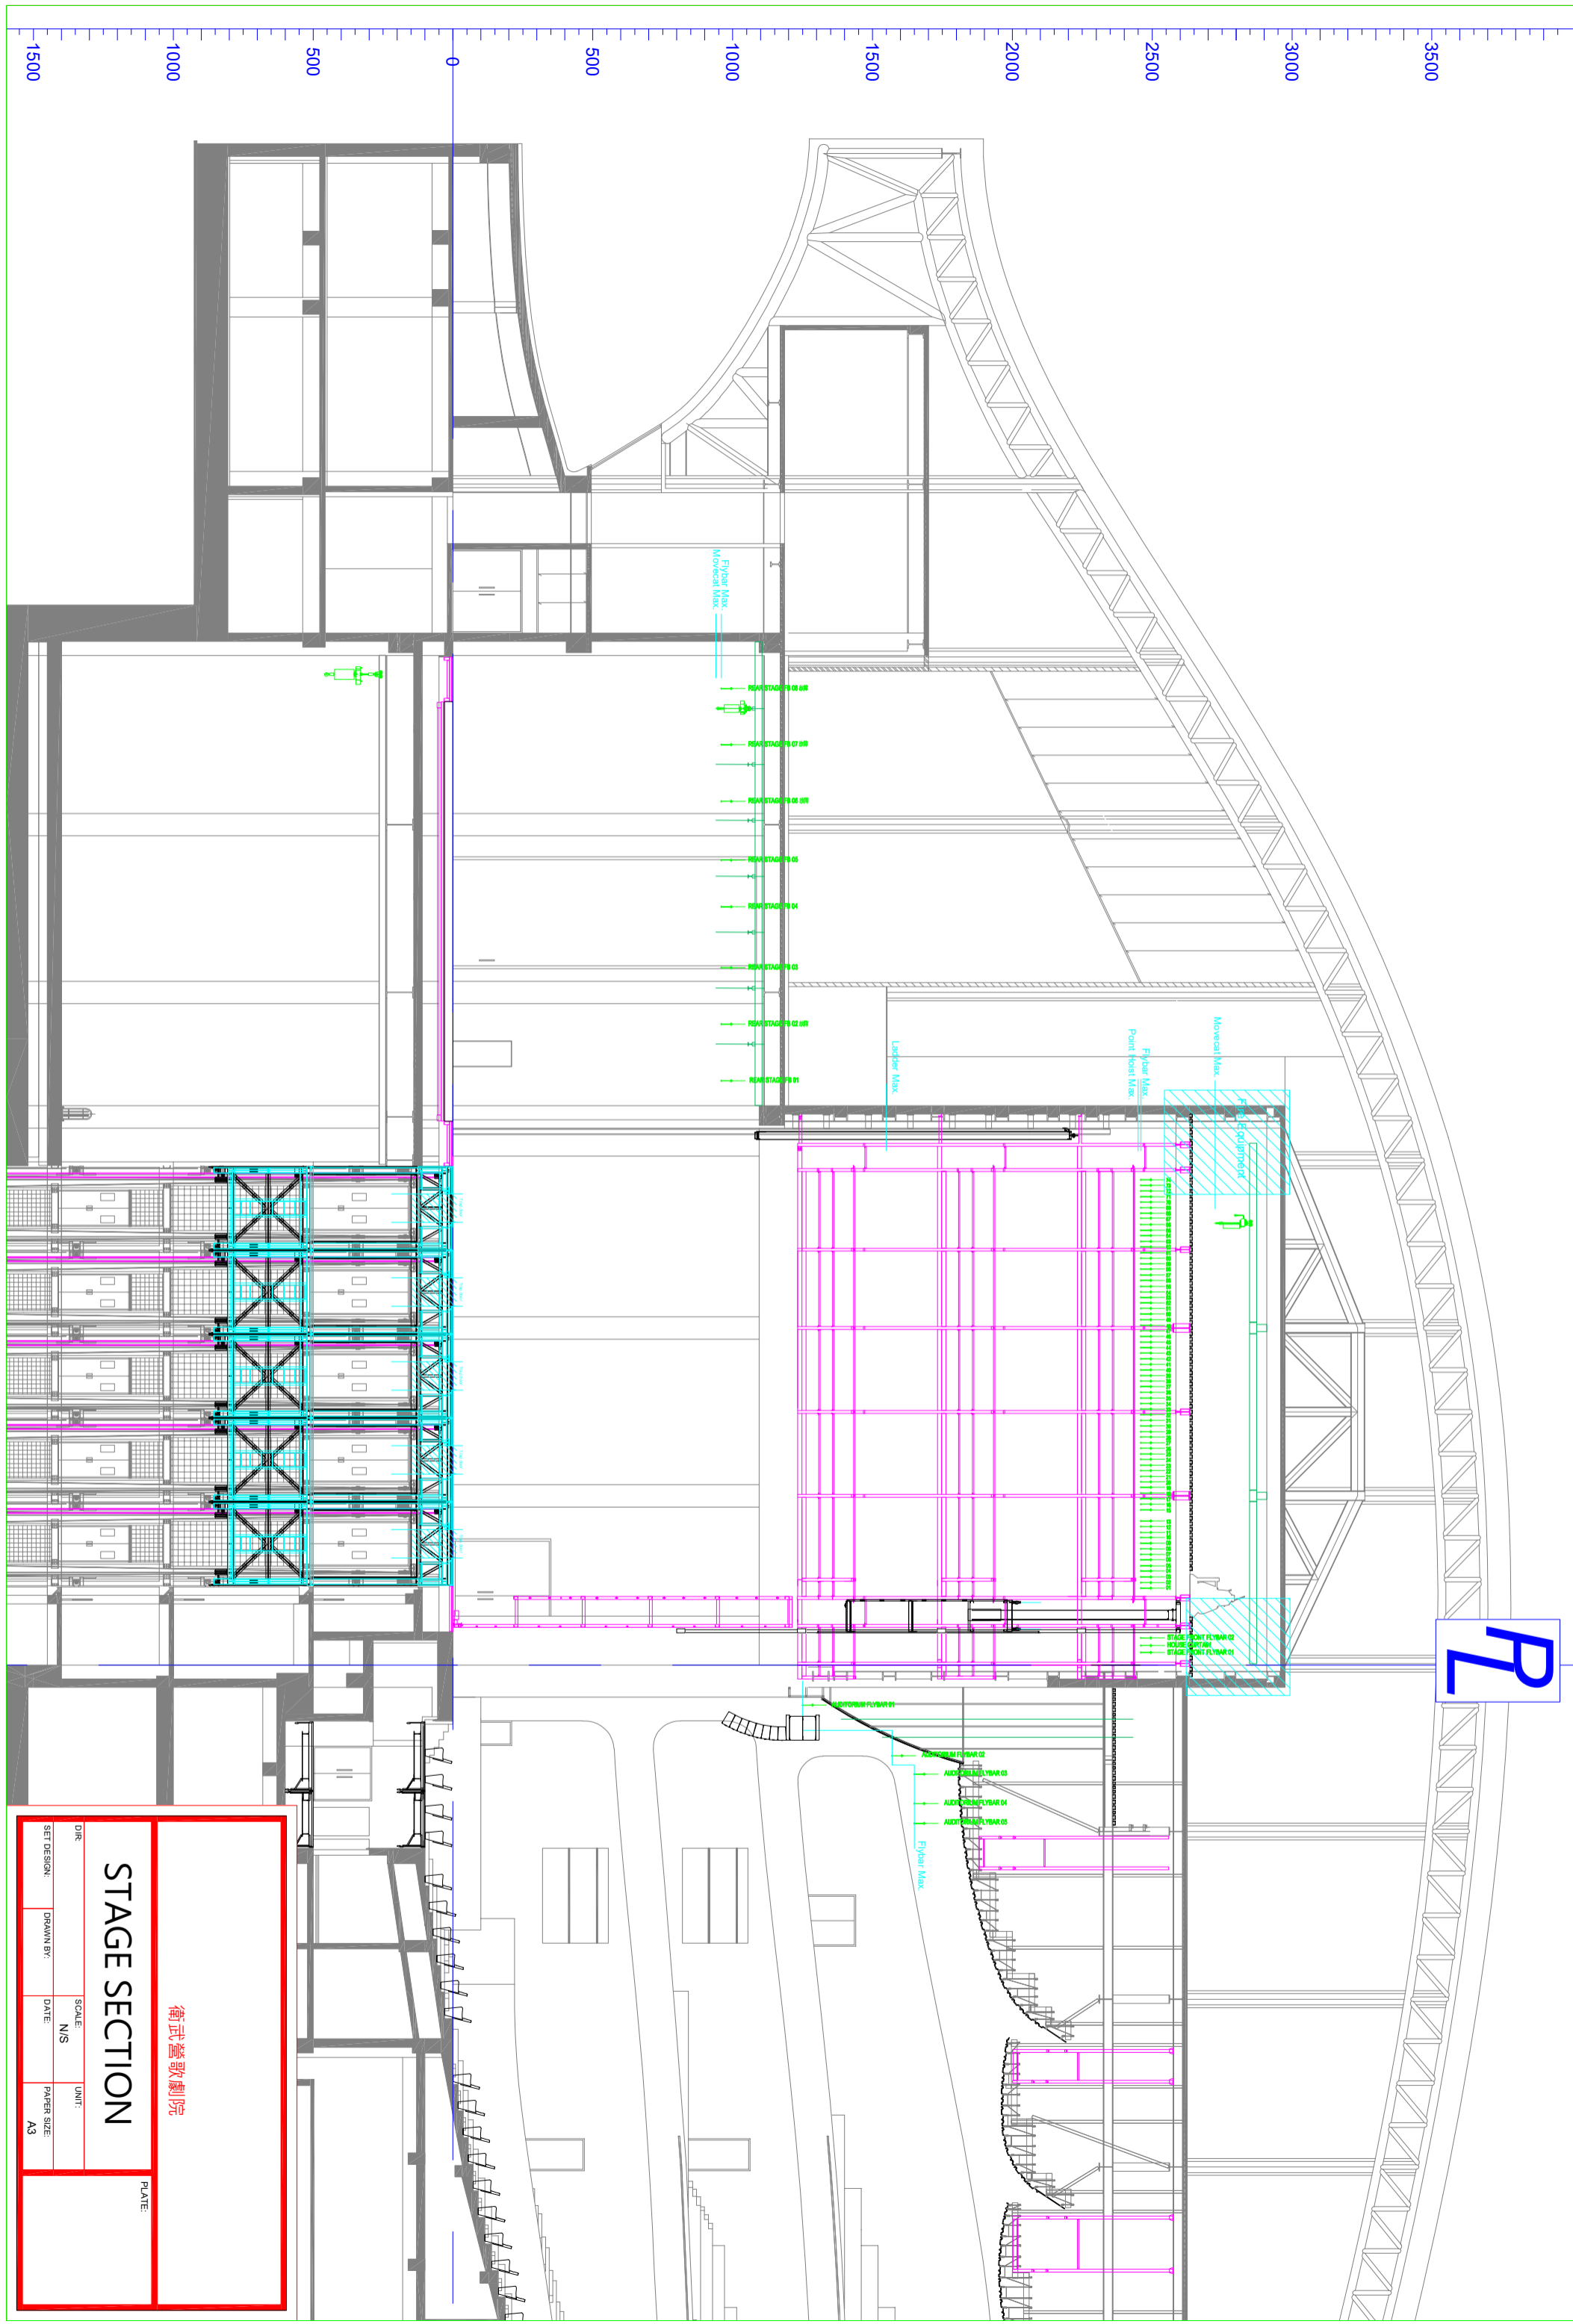

衛武營歌劇院		PLATE:	
STAGE SECTION			
DIR:	SCALE:	UNIT:	
SET DESIGN:	N/S		
DRAWN BY:	DATE:	PAPER SIZE:	
		A3	